

Designer:	Logan Gammett		Designer Tel:	
Town:	Halifax		Digsafe #:	
Date:	7/8/25	Road Name:	Jacksonville Stage Rd	
Project:	197398	Circuit:	56G1	Traffic Control:
Scale:	1"=150"	Tel Eng:		Billing Code:
Job Title:	197398- V64- P.1 To P.45-1 Page 10			



WL92 V64 TC.28
Install TC On West Side of RD
In ROW
21'CL

L. V64
P. 28
T. 19366A

1300' 1PH CIC to be buried in Town
ROW on Southwest side

WL91

L. V64
P. 67
T. 540014

WL91 V64 P.66
Restencil To P.27-4
Keep Existing 40/4
Install DE Anchor 15'LL

18" Culvert

Retire

WL93

WL93 V64 P.68
Remove 40/5

L. V64
P. 68
T. 559254

Retire

15" Culvert

WL94

WL94 V64 P.69
Remove 40/3

L. V64
P. 69
T. 754915

24" Culvert

Retire

WL95

WL95 V64 P.70
Remove 35/7

L. V64
P. 70
T. 559284

Retire

WL96

L. V64
P. 71
T. 539283

WL96 V64 P.71
Restencil To 30-5
Keep Existing 35/5
Install DE Anchor 15'LL
Remove Bisecting Anchor
12D6

WL97

L. V64
P. 29
T. 19371A

WL97 V64 TC.29
Install TC On West Side of RD
In ROW
15'CL

12" Culvert

1260' 1PH CIC to be buried in Town
ROW on Southwest side

V64 P.72
Restencil To 30-4
Keep Existing 35/5

L. V64
P. 72
T. 539282

V64 P.73
Restencil To 30-3
Keep Existing 35/7

L. V64
P. 73
T. 539281

15" Culvert

15" Culvert

V64 P.74
Restencil To 30-2
Keep Existing 45/3

L. V64
P. 74
T. 539280

WL98

WL98 V64 TC.30
Install TC On West Side of RD
In ROW
Install 9' Of 4/0 CIC To P.31-1
18'CL

L. V64
P. 30
T. 19376A

WL99

L. V64
P. 30-1
T. 539279


L. V64
P. 75
T. 474797

V64 P.75
Restencil To 30-1PB
Keep Existing 35/5

On West Side of RD
4/0 CIC To P.31-1



Designer:	Logan Gammett	Designer Tel:	
Town:	Halifax	Digsafe #:	
Date:	7/8/25	Road Name:	Jacksonville Stage Rd
Project:	197398	Circuit:	56G1
Scale:	1"=150'	Tel Eng:	
Job Title:	197398- V64- P.1 To P.45-1	Billing Code:	
Page 12			

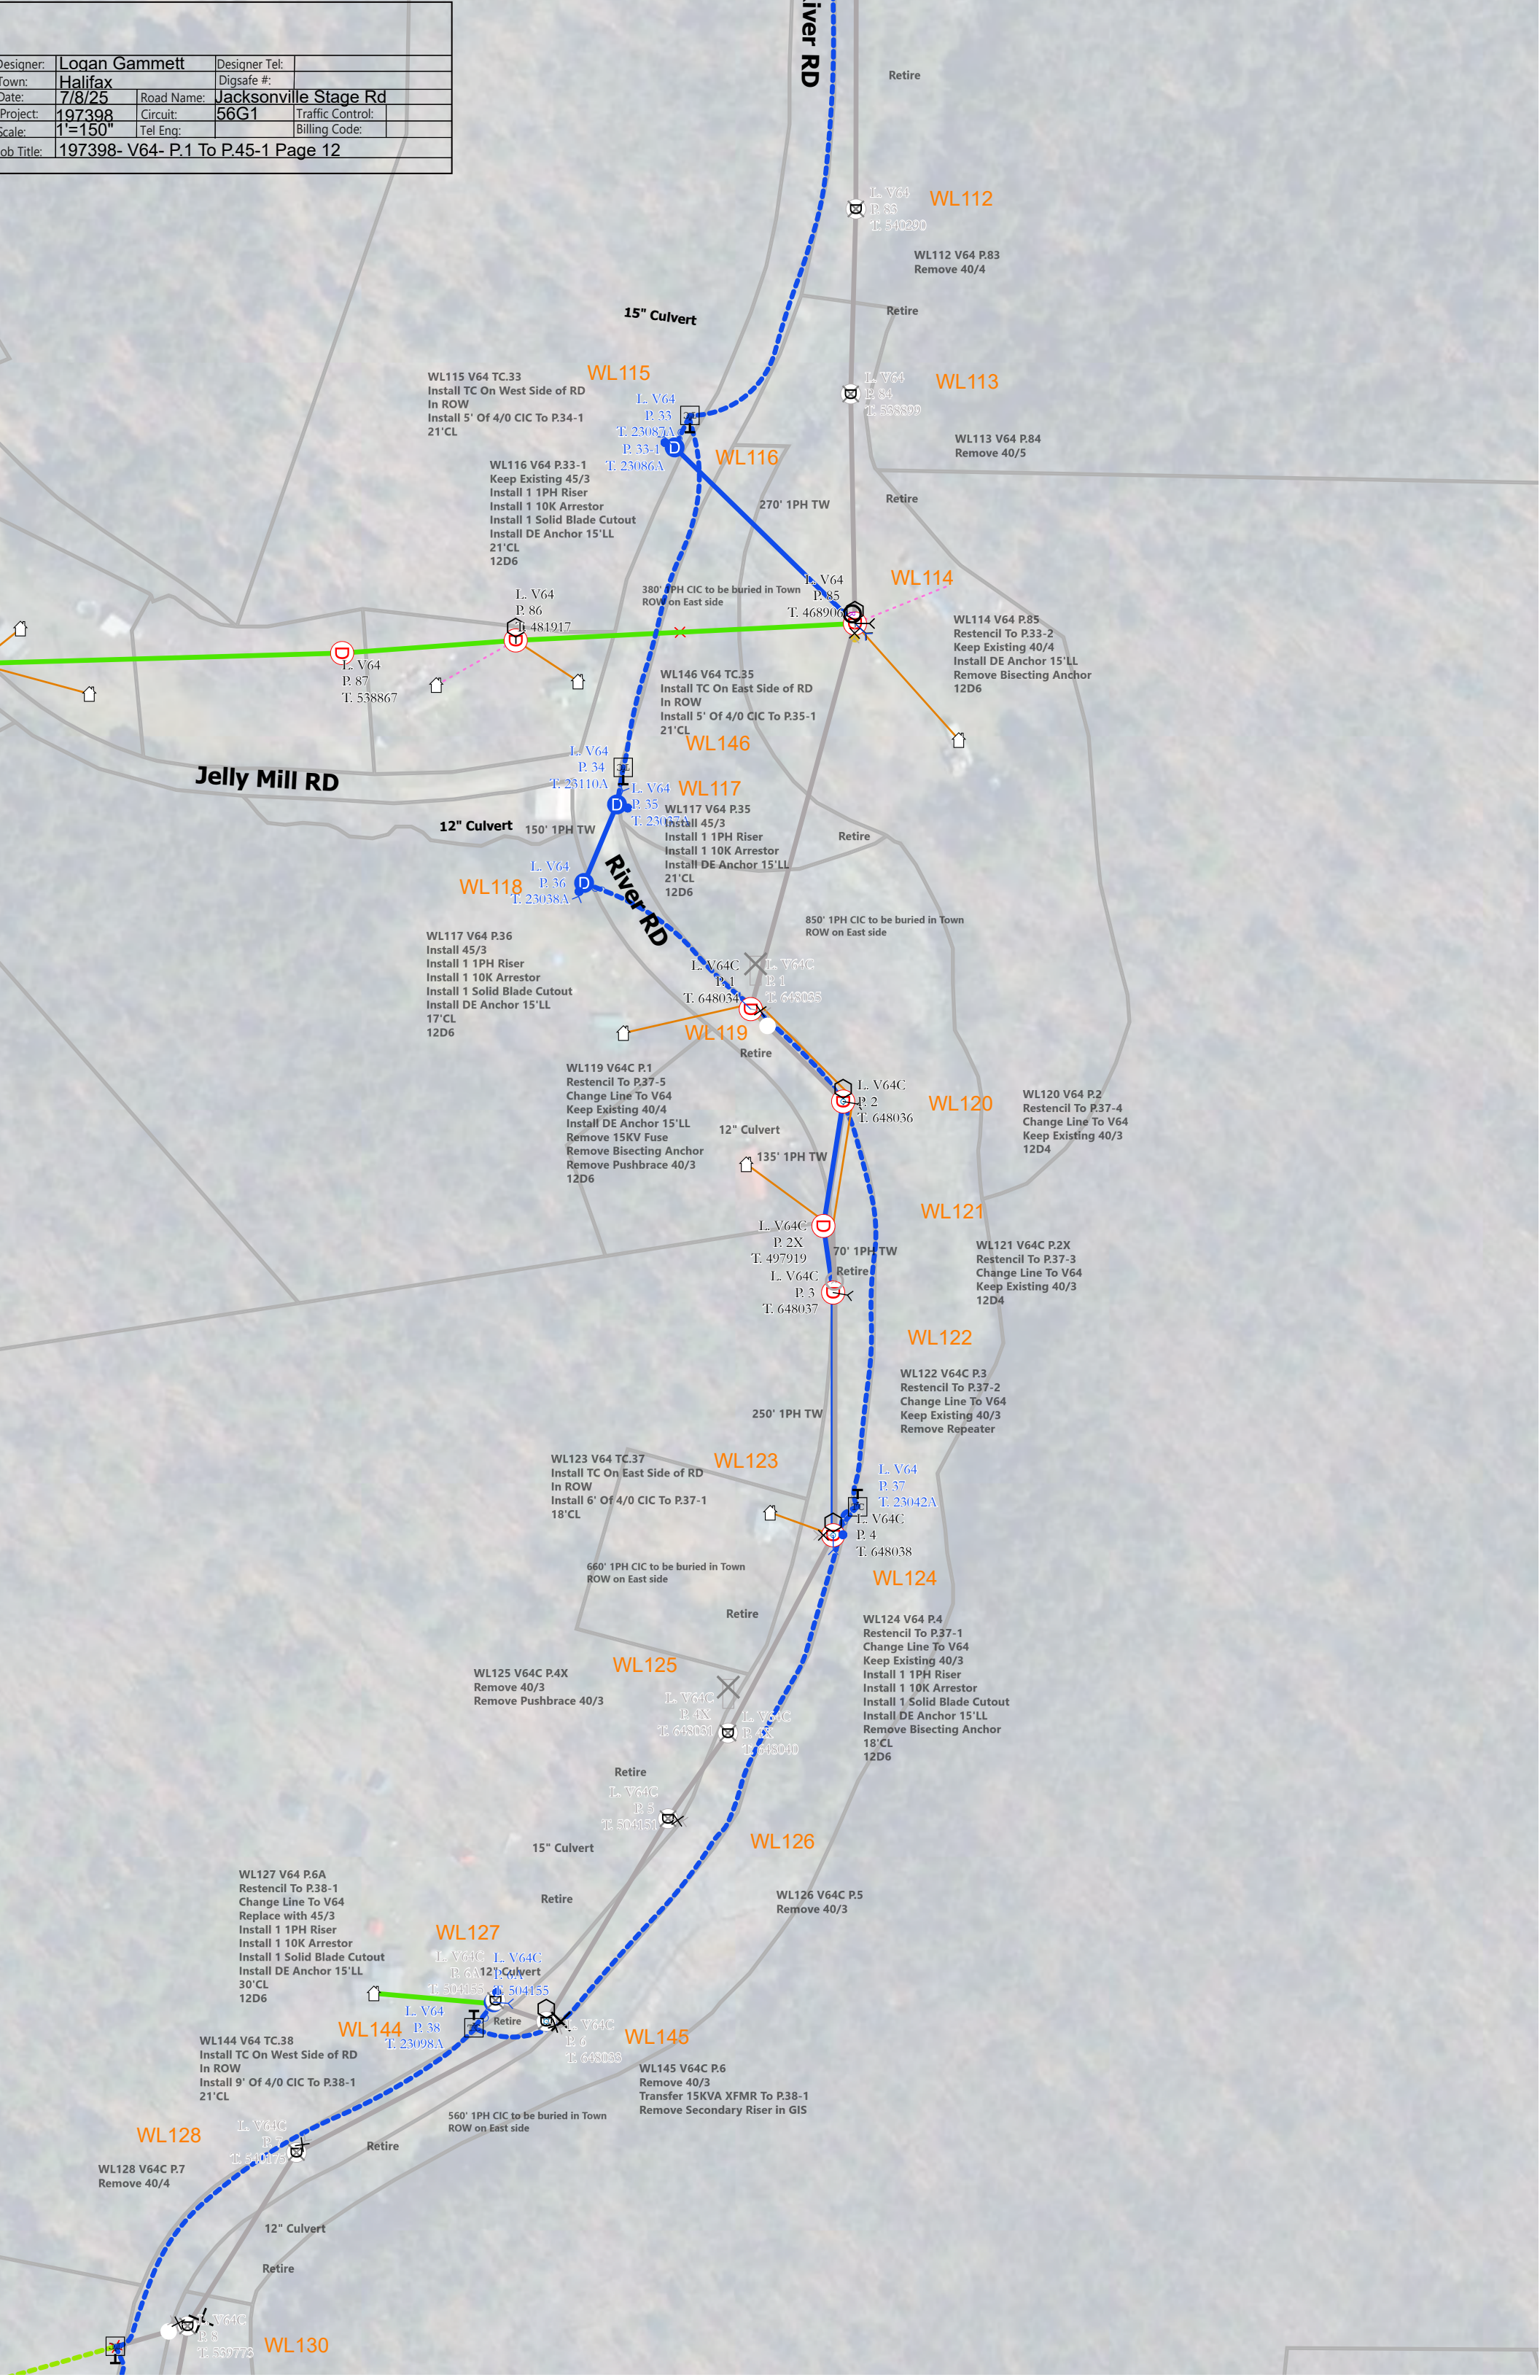

Designer:	Logan Gammett		Designer Tel:	
Town:	Halifax		Digsafe #:	
Date:	7/8/25	Road Name:	Jacksonville Stage Rd	
Project:	197398	Circuit:	56G1	Traffic Control:
Scale:	1"=150'	Tel Eng:		Billing Code:
Job Title:	197398- V64- P.1 To P.45-1 Page 13			

Designer:	Logan Gammett		Designer Tel:	
Town:	Halifax		Digsafe #:	
Date:	7/8/25	Road Name:	Jacksonville Stage Rd	
Project:	197398	Circuit:	56G1	Traffic Control:
Scale:	1"=150'	Tel Eng:		Billing Code:
Job Title:	197398- V64- P.1 To P.45-1 Page 14			

Designer:	Logan Gammett		Designer Tel:	
Town:	Halifax		Digsafe #:	
Date:	7/8/25	Road Name:	Jacksonville Stage Rd	
Project:	197398	Circuit:	56G1	Traffic Control:
Scale:	1"=150"	Tel Eng:		Billing Code:
Job Title:	197398- V64- P.1 To P.45-1 Page 15			



Designer:	Logan Gammett		Designer Tel:	
Town:	Halifax		Digsafe #:	
Date:	7/8/25	Road Name:	Jacksonville Stage Rd	
Project:	197398	Circuit:	56G1	Traffic Control:
Scale:	1"=150'	Tel Eng:		Billing Code:
Job Title:	197398- V64- P.1 To P.45-1 Page 16			

Designer:	Logan Gammett		Designer Tel:	
Town:	Halifax		Digsafe #:	
Date:	7/8/25	Road Name:	Jacksonville Stage Rd	
Project:	197398	Circuit:	56G1	Traffic Control:
Scale:	1"=150'	Tel Eng:		Billing Code:
Job Title:	197398- V64- P.1 To P.45-1 Page 17			



Designer:	Logan Gammett		Designer Tel:	
Town:	Halifax		Digsafe #:	
Date:	7/8/25	Road Name:	Jacksonville Stage Rd	
Project:	197398	Circuit:	56G1	Traffic Control:
Scale:	1"=150"	Tel Eng:		Billing Code:
Job Title:	197398- V64- P.1 To P.45-1 Page 18			

